



天井伏図 1:200(A3)

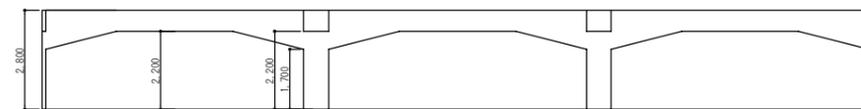

断面図 1:200(A3)

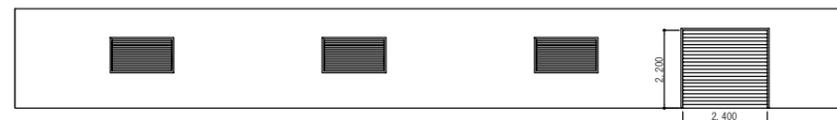

南立面図 1:200(A3)

製図	記事			件名	茅ヶ崎南3丁目倉庫(1号棟)	日付	R06.02	整理	
				図面種別	天井伏図、断面図、立面図	縮尺	1/200	図面番	/