


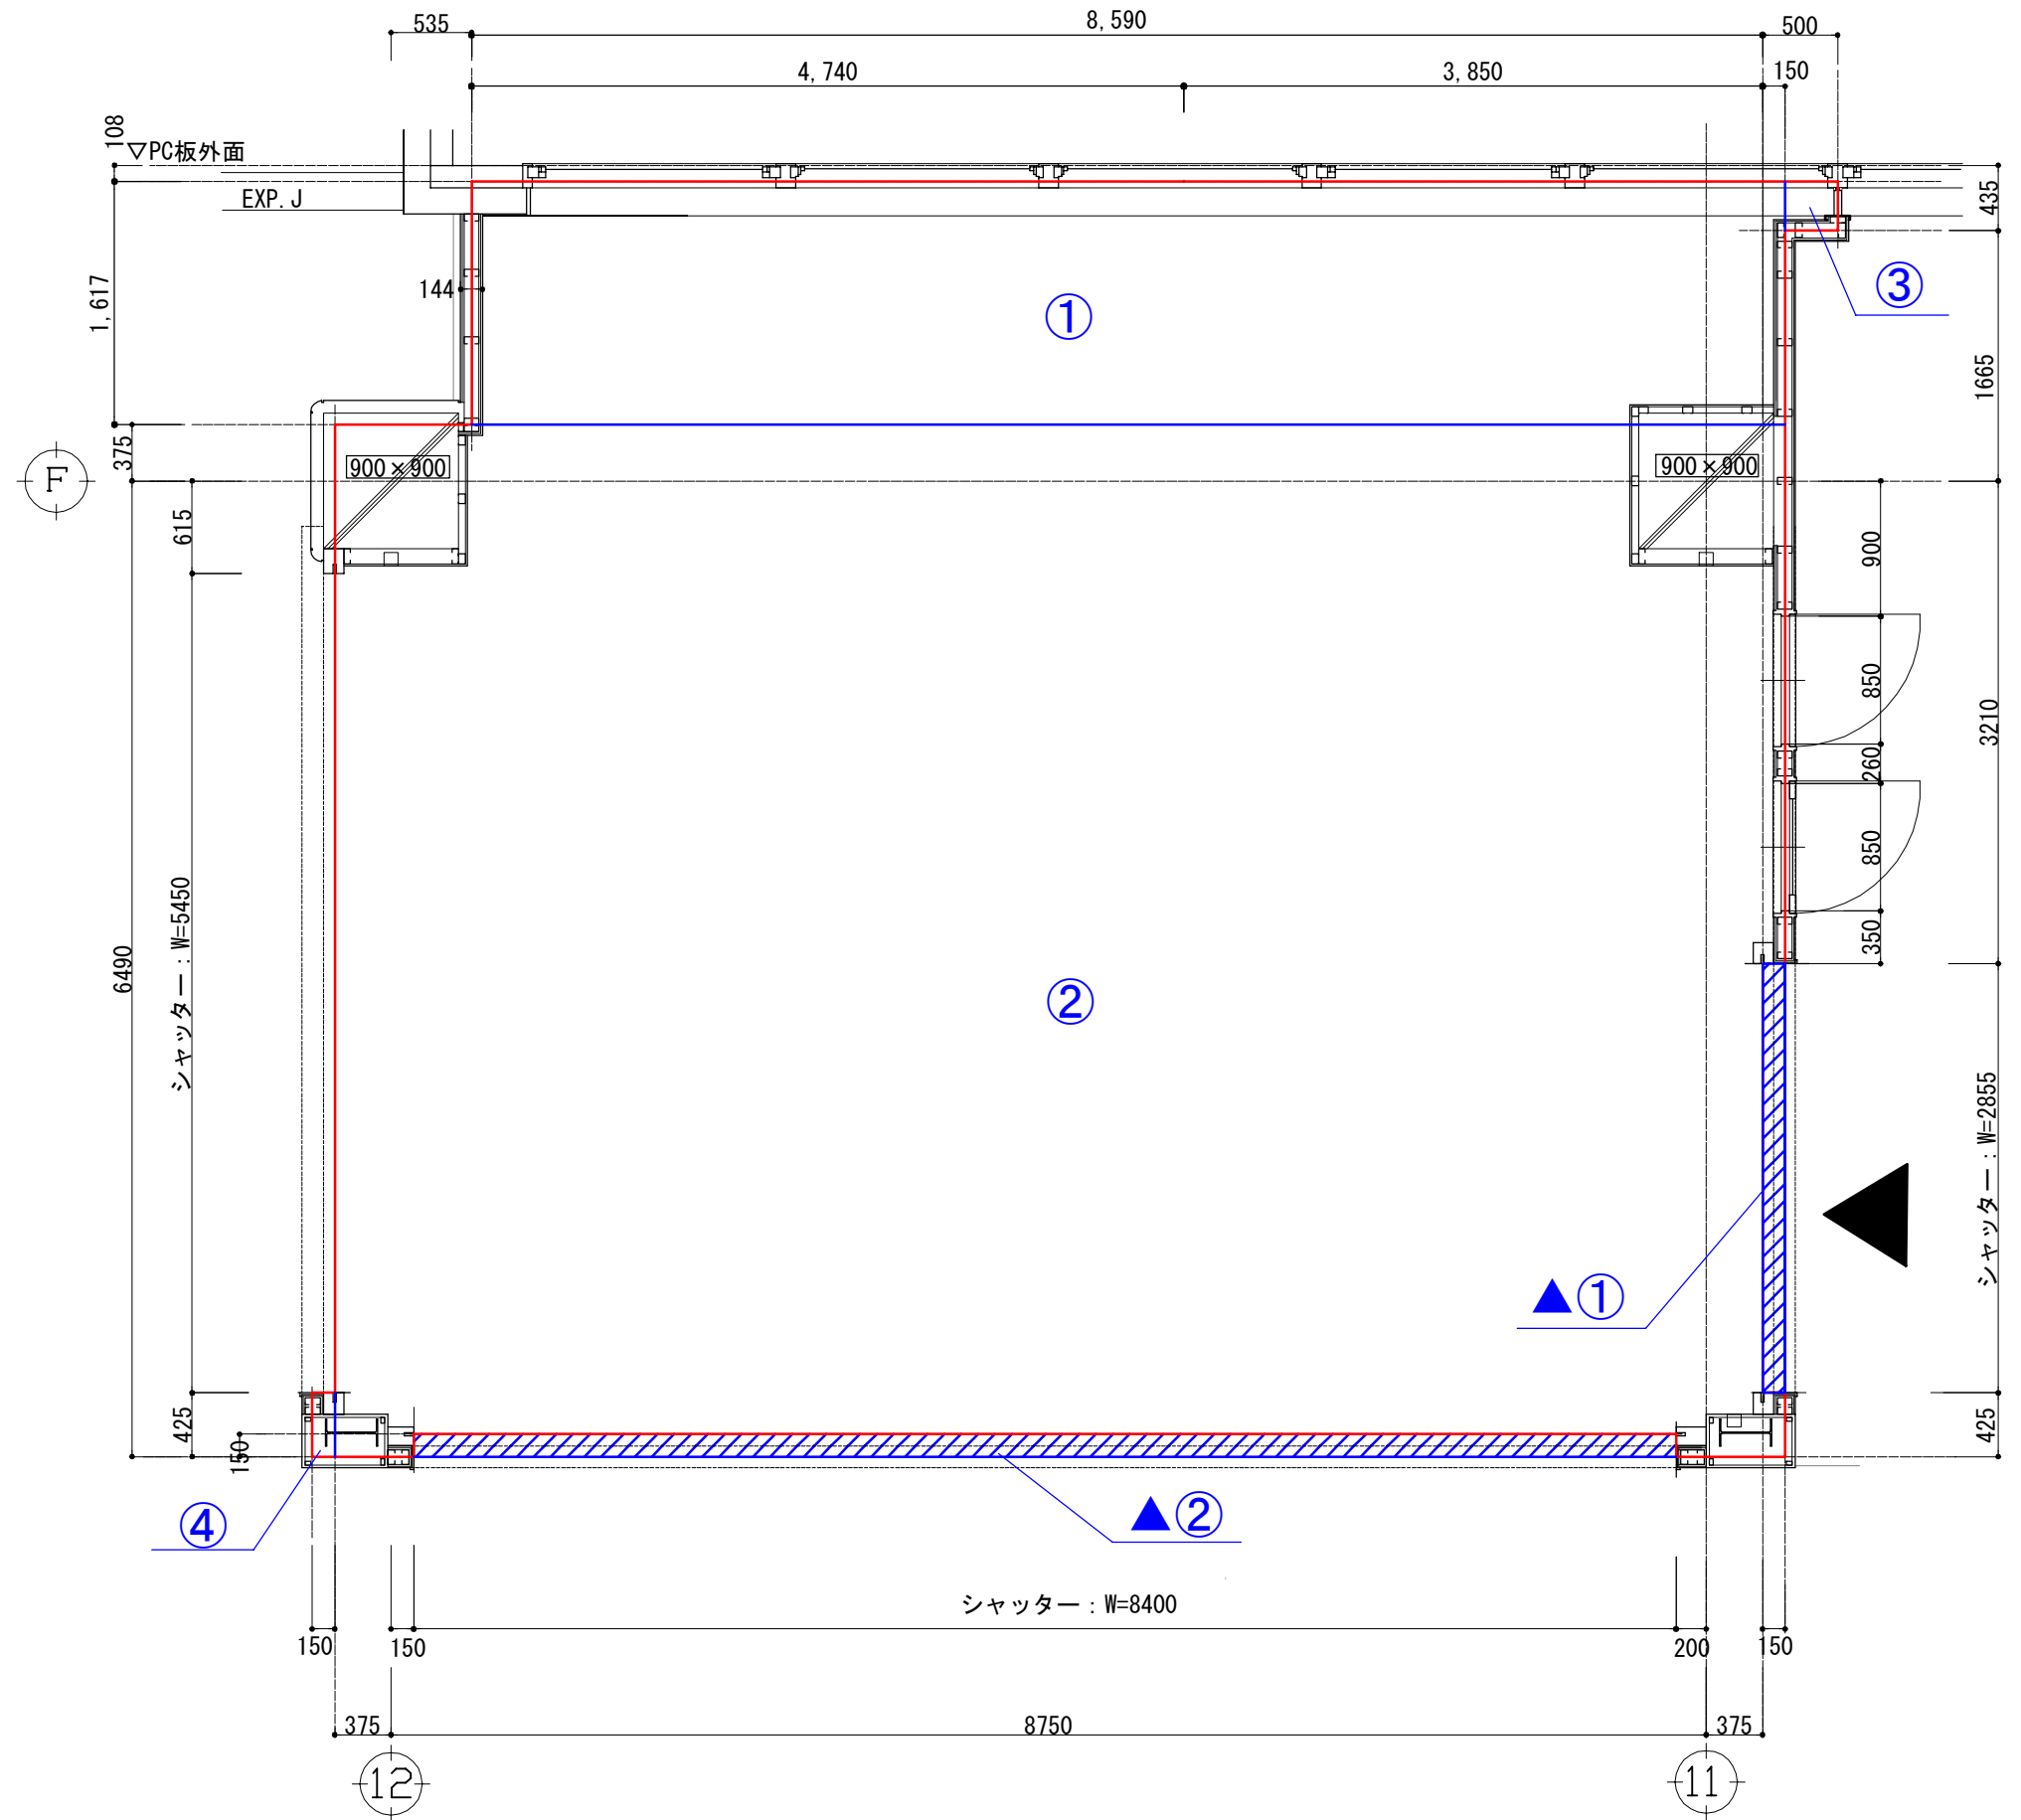

	区画	面積
①	1. 617 × 8. 740 =	14. 1325
②	6. 865 × 9. 650 =	66. 2472
③	0. 327 × 0. 350 =	0. 1144
④	0. 425 × 0. 150 =	0. 0637
▲①	0. 150 × 2. 855 =	0. 4282
▲②	0. 150 × 8. 400 =	1. 2600
合計		78. 86m ²
		23. 8 坪